

SITE PLAN

A1


Scale 1" = 20'-0"
Project 1785
Date 01.12.21

BALL RESIDENCE
REMODEL



ewers
ARCHITECTURE

1420 WASHINGTON AVENUE GOLDEN COLORADO 80401
303.271.0977 • EWERSARCHITECTURE.COM

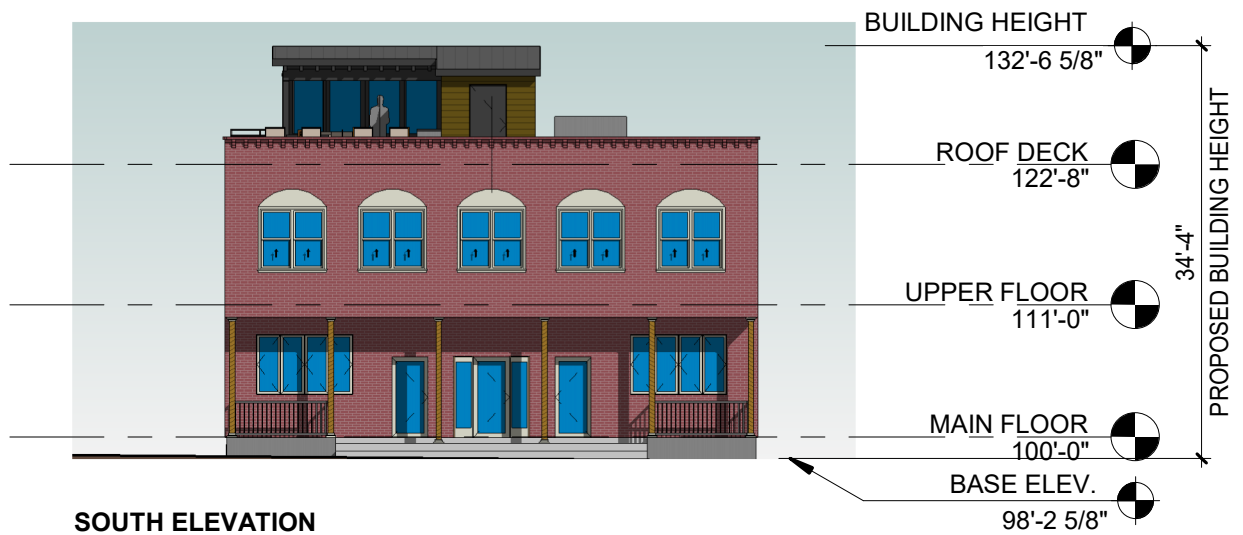

A2

EXTERIOR ELEVATIONS



Scale 1/16" = 1'-0"
Project 1785
Date 01.12.21

BALL RESIDENCE
REMODEL



ewers
ARCHITECTURE

1420 WASHINGTON AVENUE GOLDEN COLORADO 80401
303.271.0977 • EWERSARCHITECTURE.COM

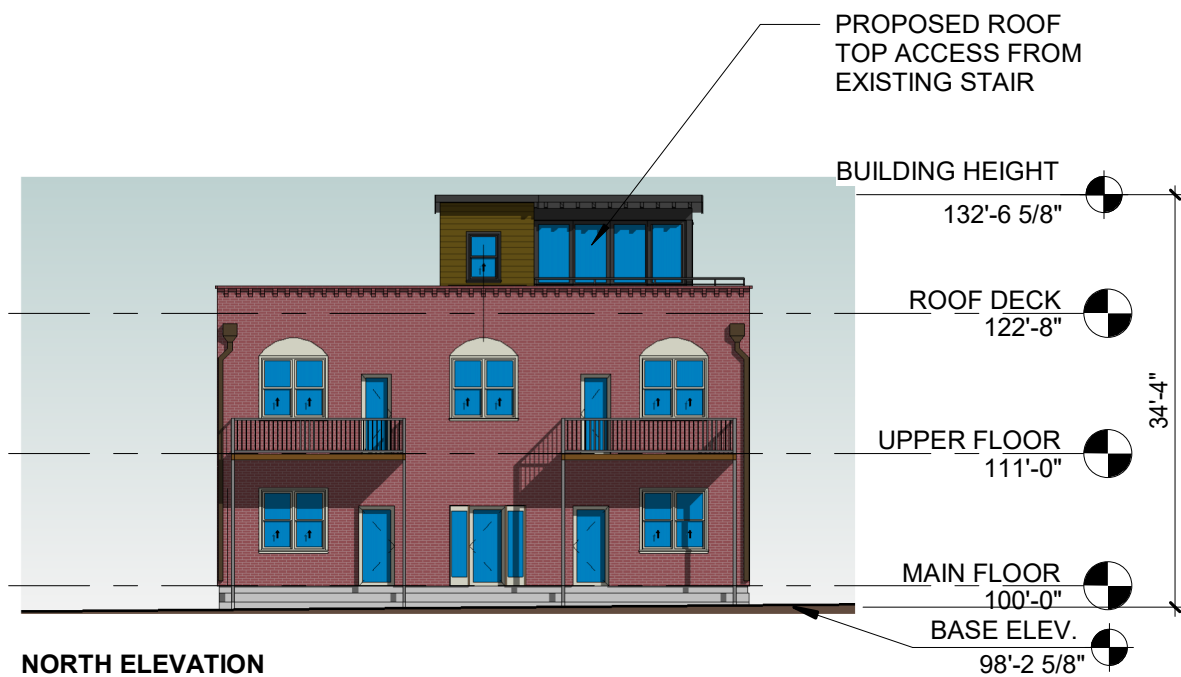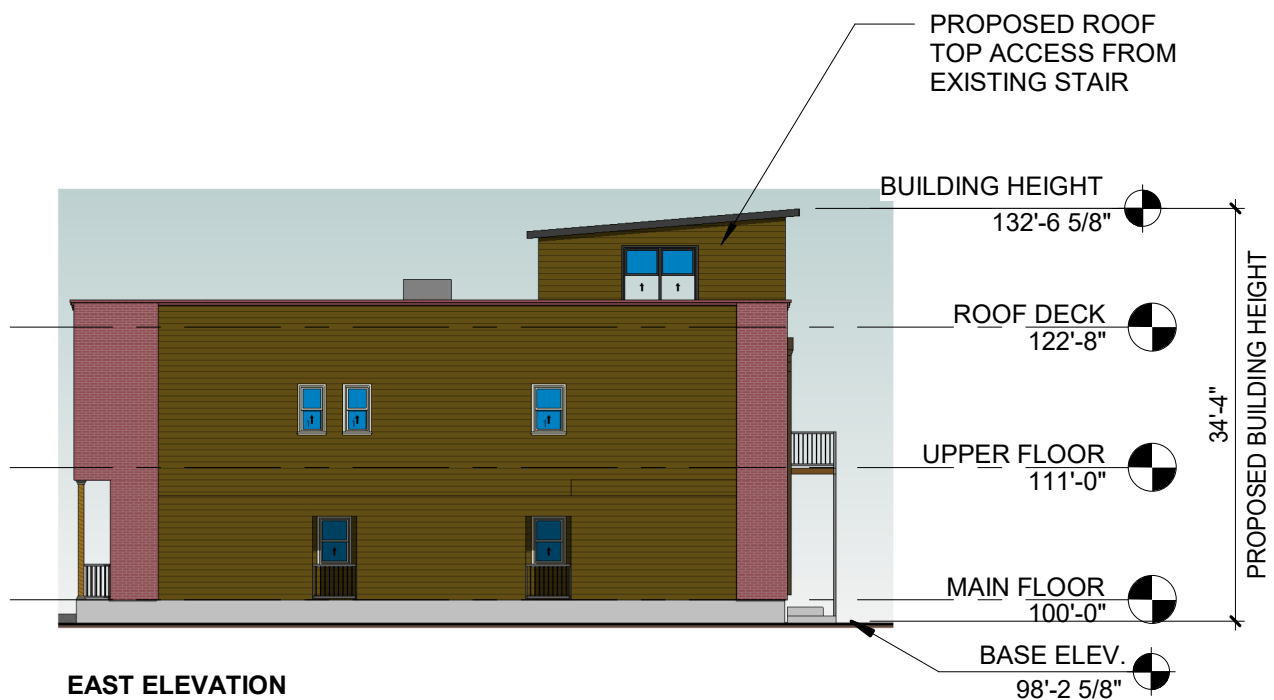

A3

EXTERIOR ELEVATIONS

Scale 1/16" = 1'-0"
Project 1785
Date 01.12.21

BALL RESIDENCE
REMODEL



ewers
ARCHITECTURE

1420 WASHINGTON AVENUE GOLDEN COLORADO 80401
303.271.0977 • EWERSARCHITECTURE.COM



SOUTH EAST PERSPECTIVE FROM 12TH STREET



SOUTH WEST PERSPECTIVE FROM 12TH STREET

A4

EXTERIOR PERSPECTIVES


**BALL RESIDENCE
REMODEL**

Scale
Project 1785
Date 01.12.21



**ewers
ARCHITECTURE**

1420 WASHINGTON AVENUE GOLDEN COLORADO 80401
303.271.0977 • EWERSARCHITECTURE.COM

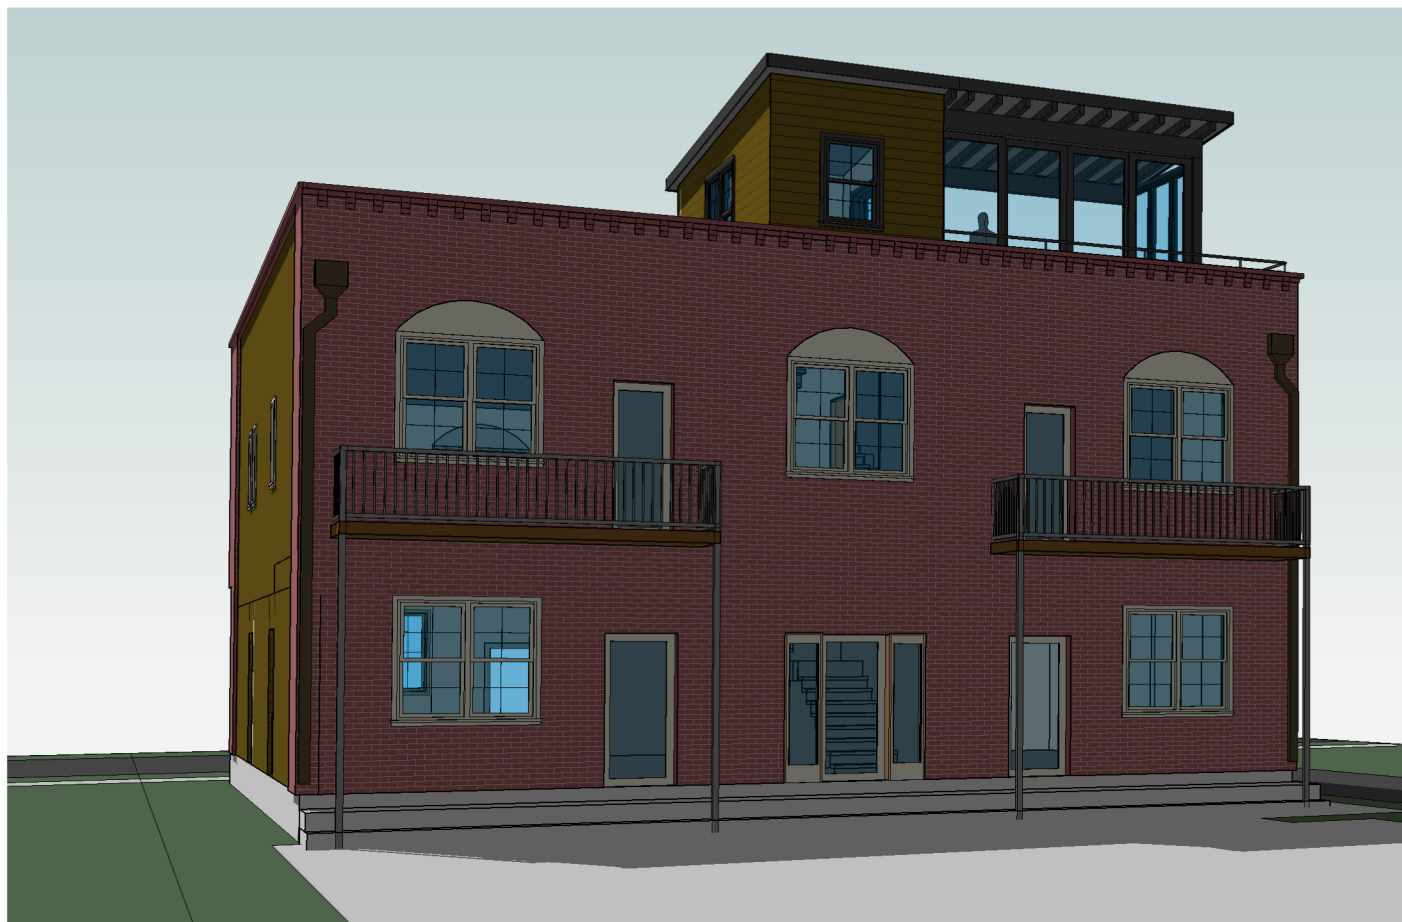

VIEW FROM ALLEY

A5

EXTERIOR PERSPECTIVES

Scale
Project 1785
Date 01.12.21

BALL RESIDENCE
REMODEL



ewers
ARCHITECTURE

1420 WASHINGTON AVENUE GOLDEN COLORADO 80401
303.271.0977 • EWERSARCHITECTURE.COM